


NVS-45

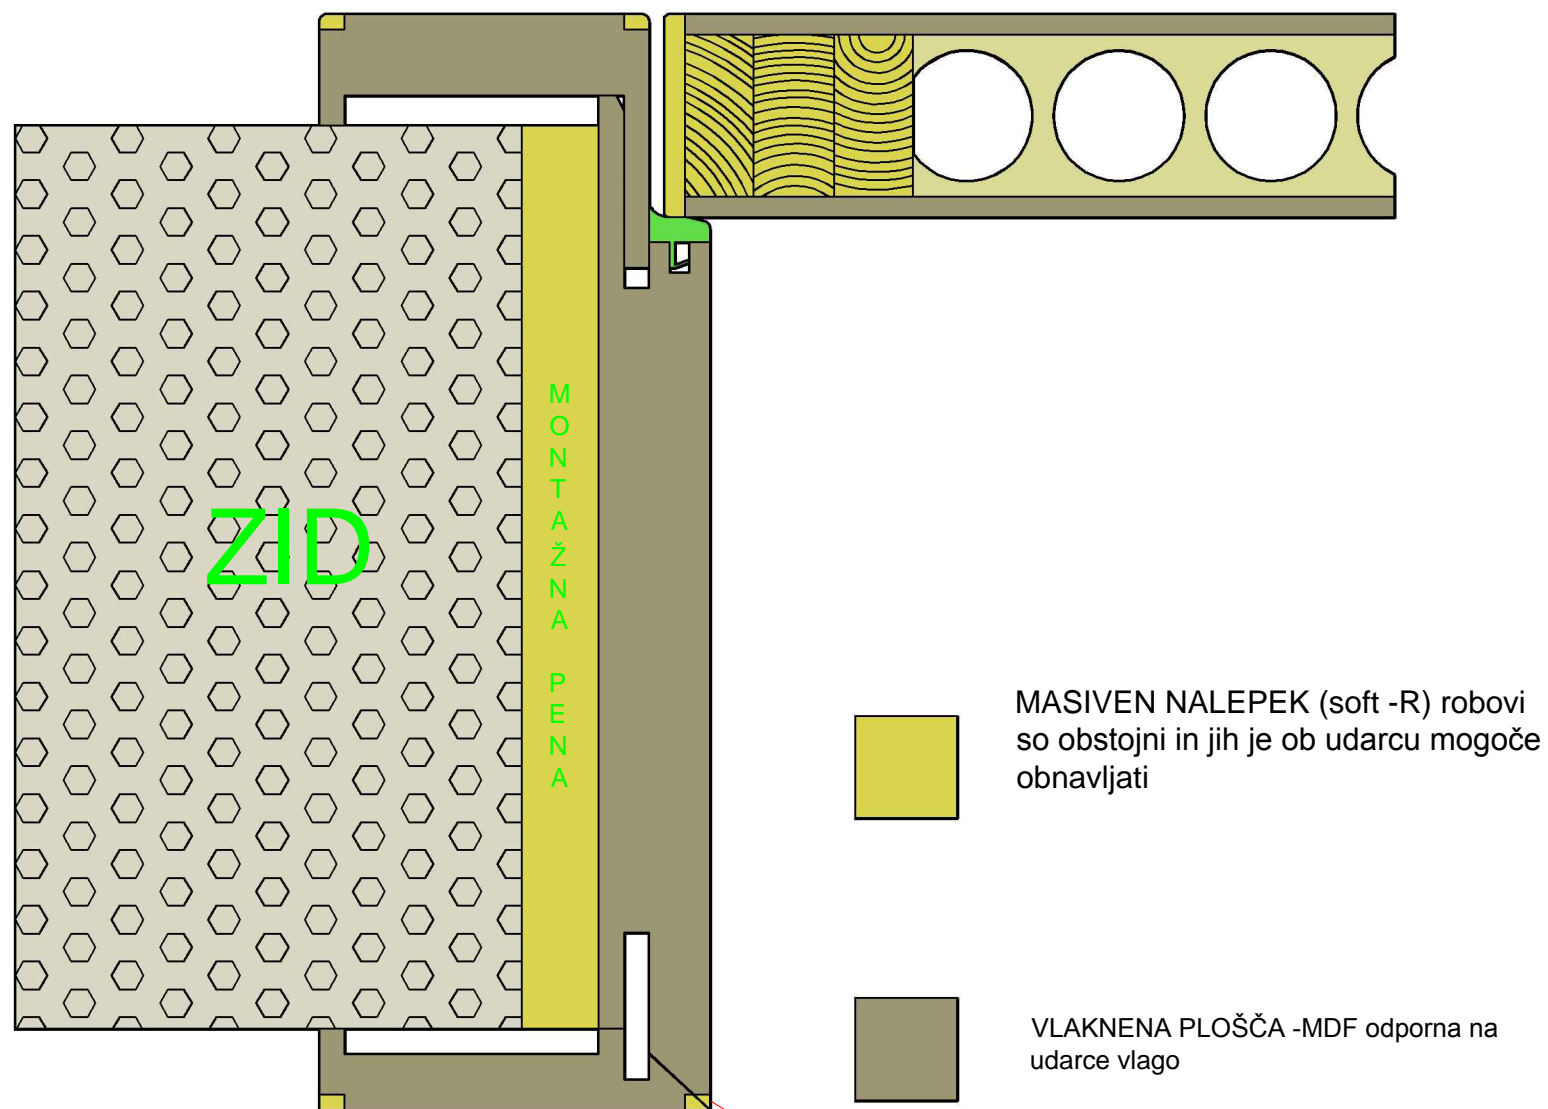

obloga ter podboj spojena pod kotom ter v enem kosu